


WESTERN ELEVATION – Sign 1
(Sign Width=5000mm x Sign Height=1000mm)

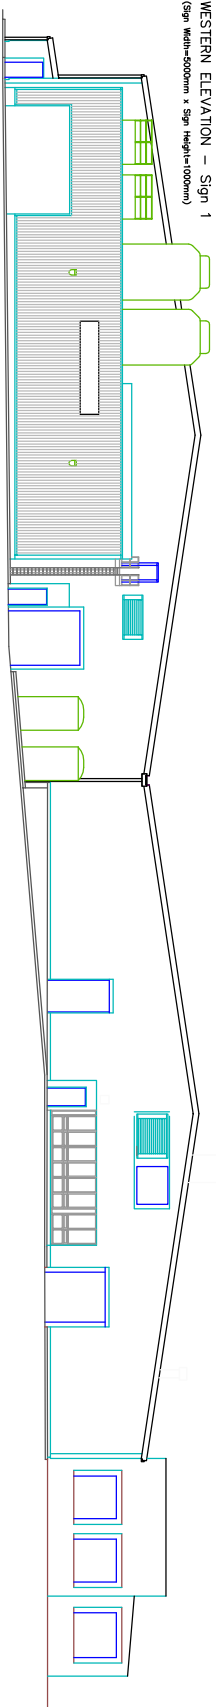

SCALE 1 : 125

NORTHERN ELEVATION – Sign 2 (Sign Width=5000mm x Sign Height=1000mm)

